



三层弱电平面图 1:100  
2#教学楼

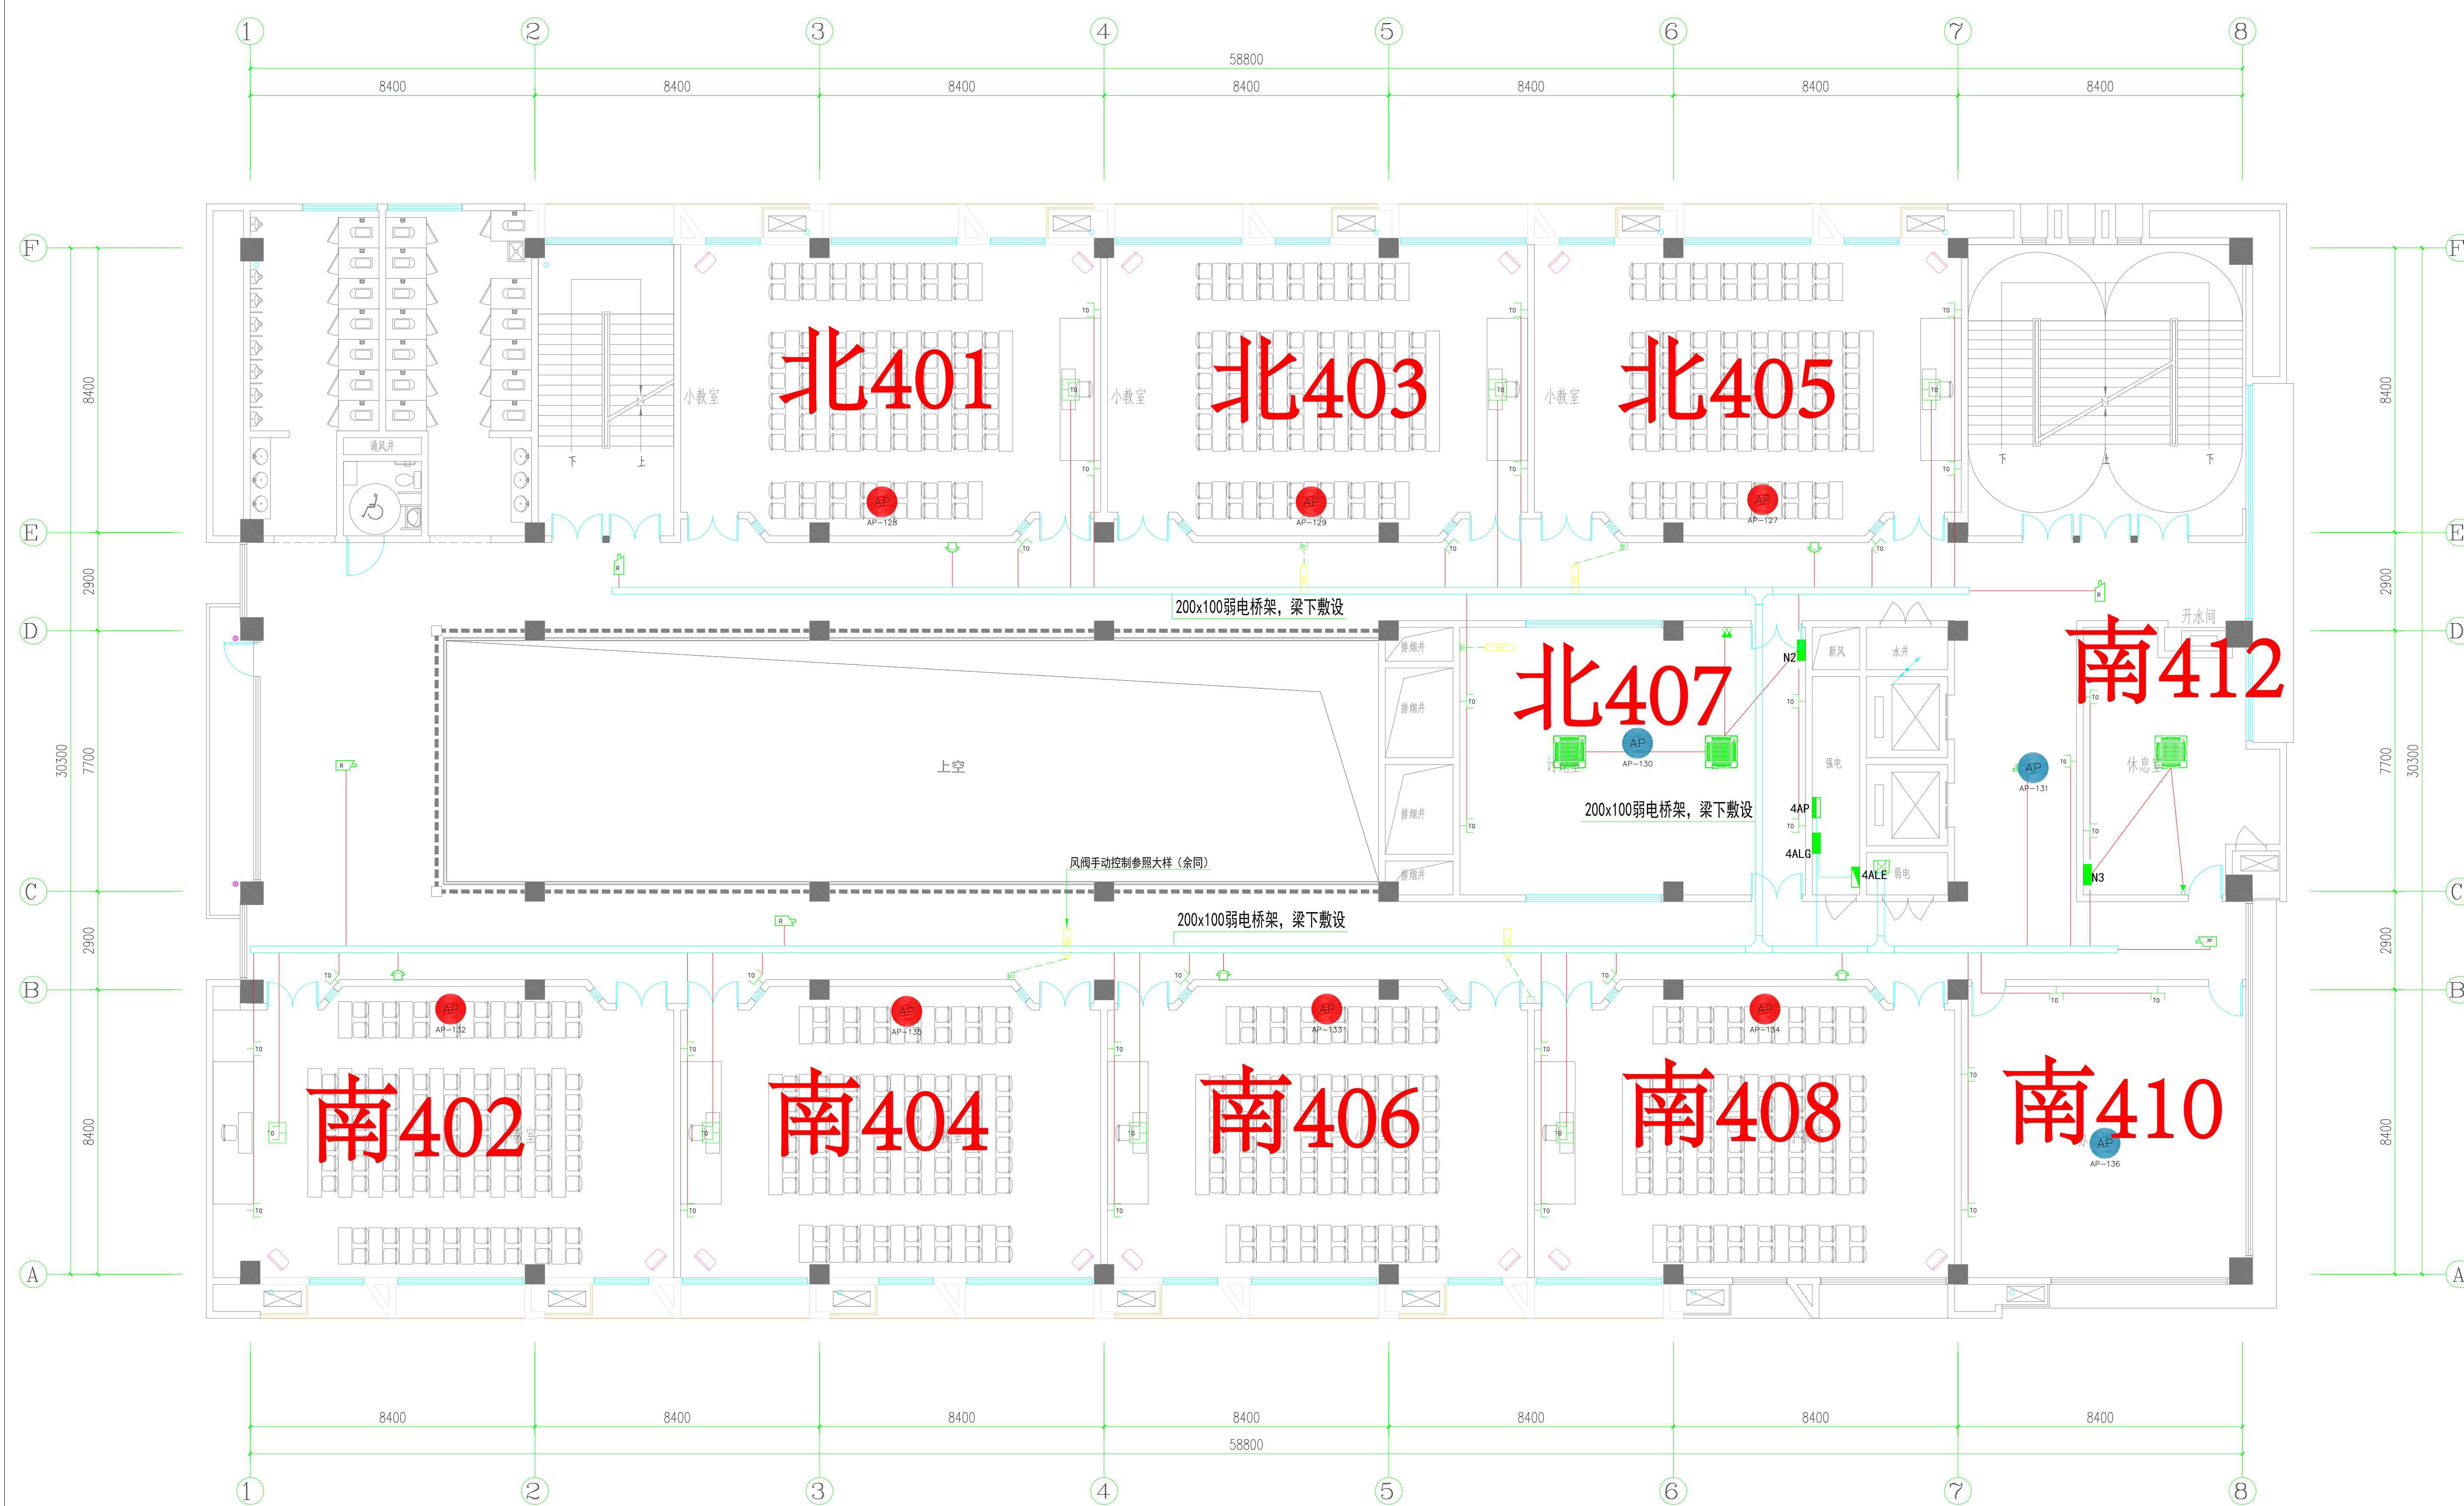

四层弱电平面图 1:100  
2#教学楼

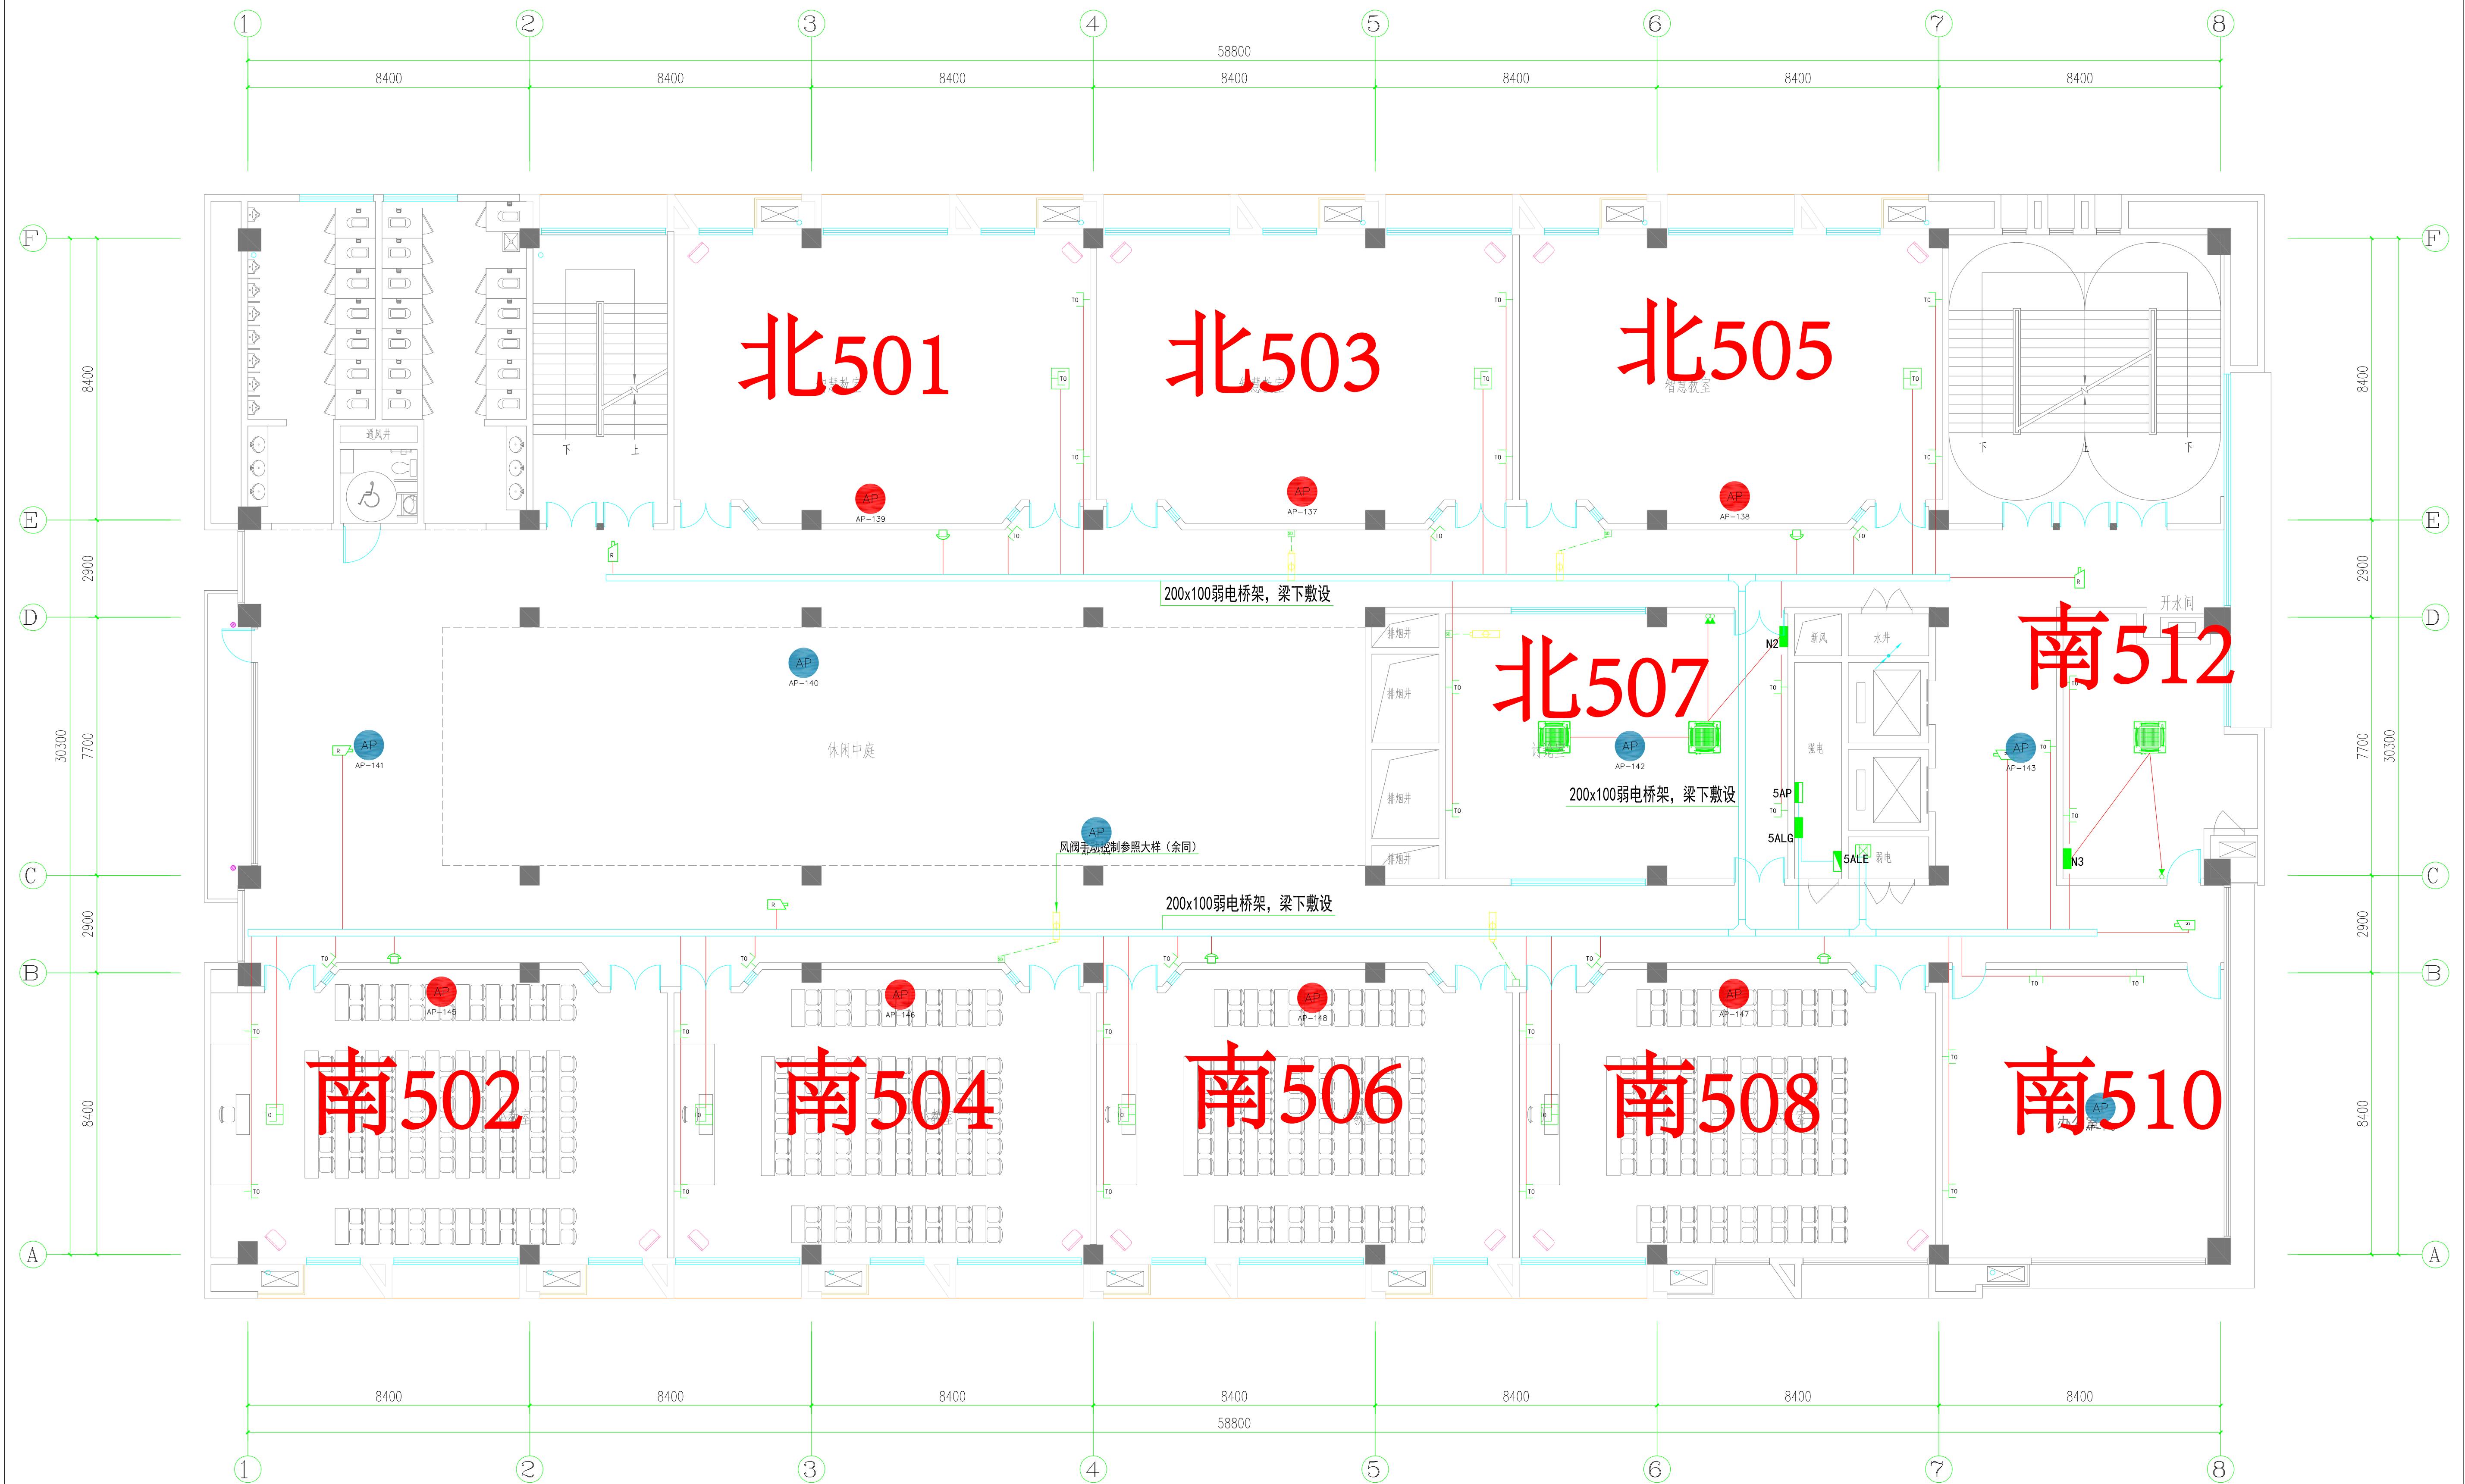

五层弱电平面图 1:100

2#教学楼



